


Rear View

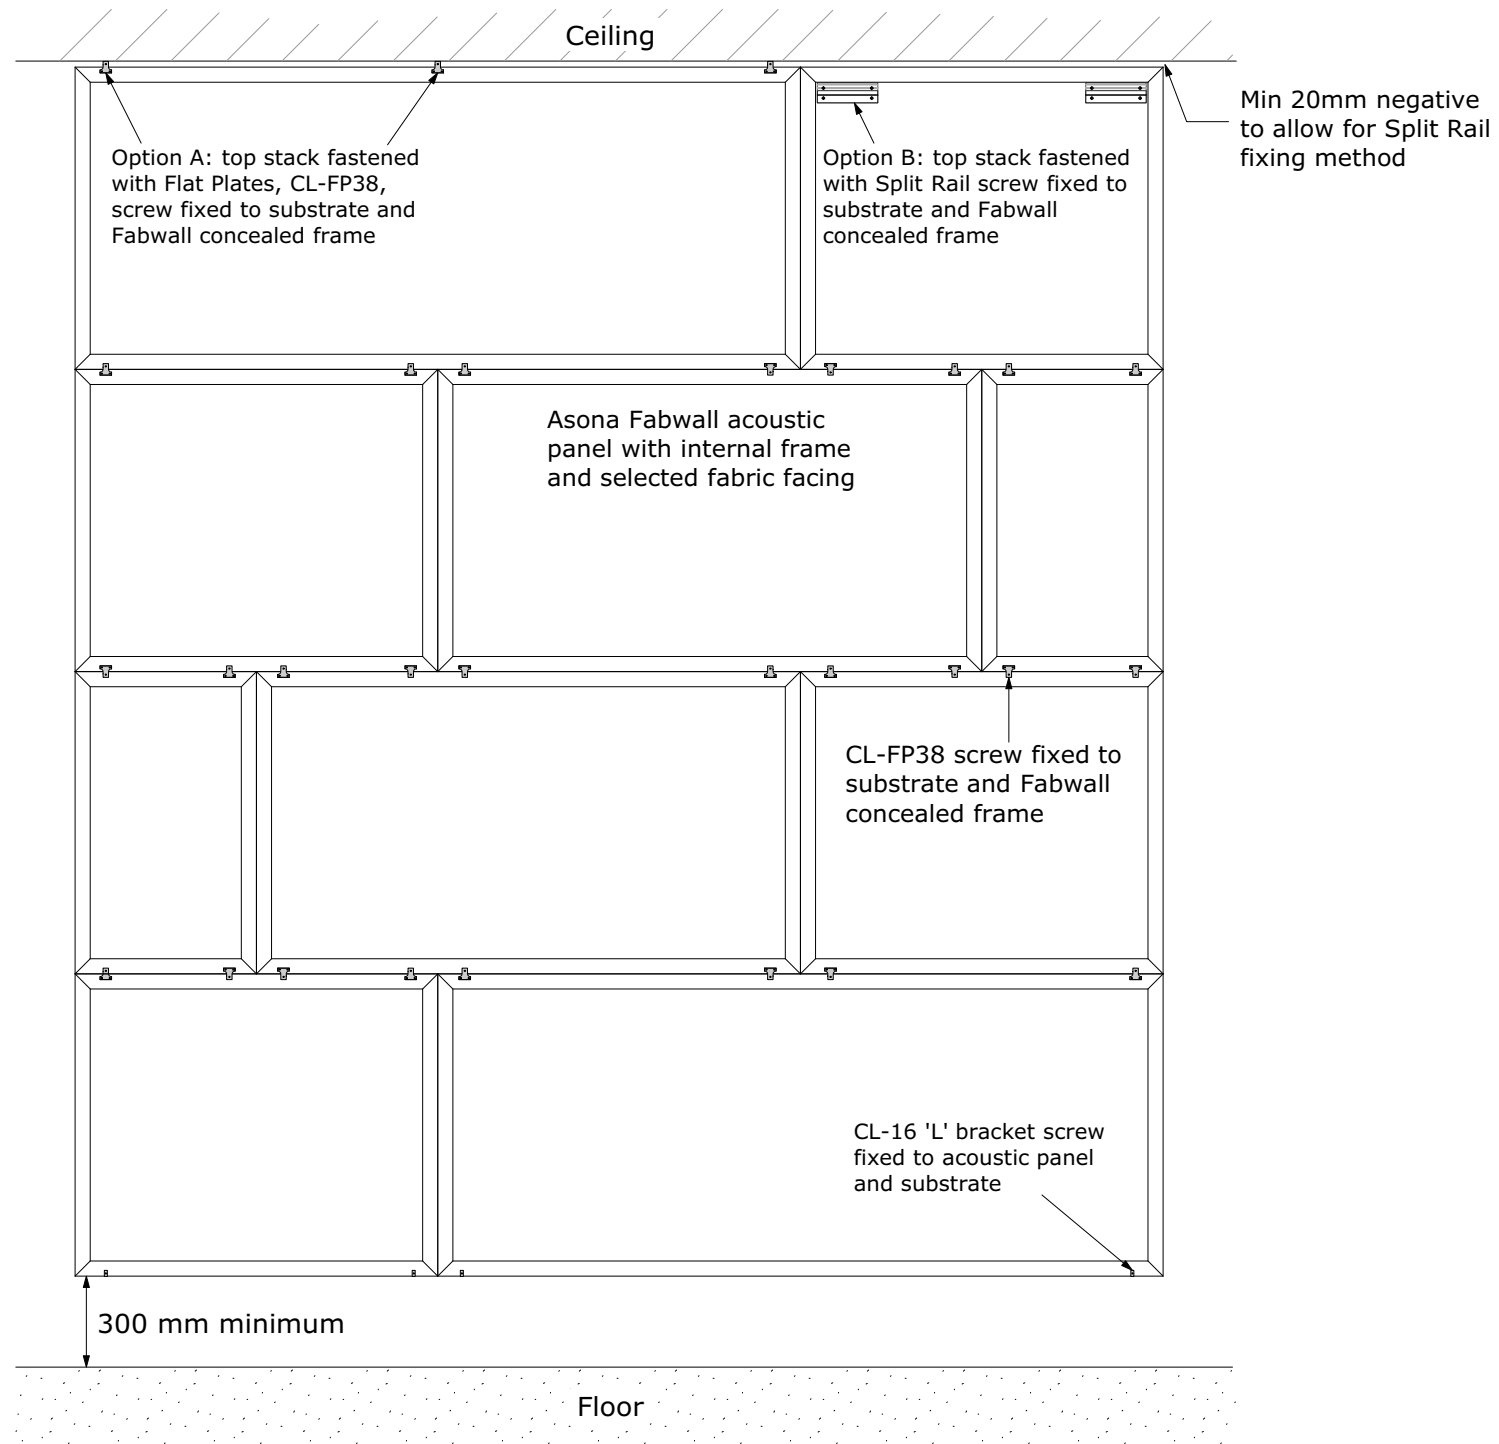

Description:

Asona Fabwall acoustic panel with concealed metal frame. Panels wrapped with selected fabric to suit interior design. Fabwall panels available in various thicknesses.
 25mm - NRC 0.75
 50mm - NRC 1.00
 75mm - NRC 1.00



www.asona.co.nz

info@asona.co.nz

6 Mahunga Drive, Mangere Bridge
 Auckland 2022, New Zealand
 Tel: +64 9 525 6575

Fabwall SR Vertical Stack - Rear View

Product: Asona Fabwall SR

Customer:

Project Name:

Job Number:

APPROVED

Date: / /

Name:

Sign:

NOTES

View: Rear View

Drawing Number: FW-SR-103

Version: V4

Drawing Date: Sep 2024

Scale: N/A