



Option 1

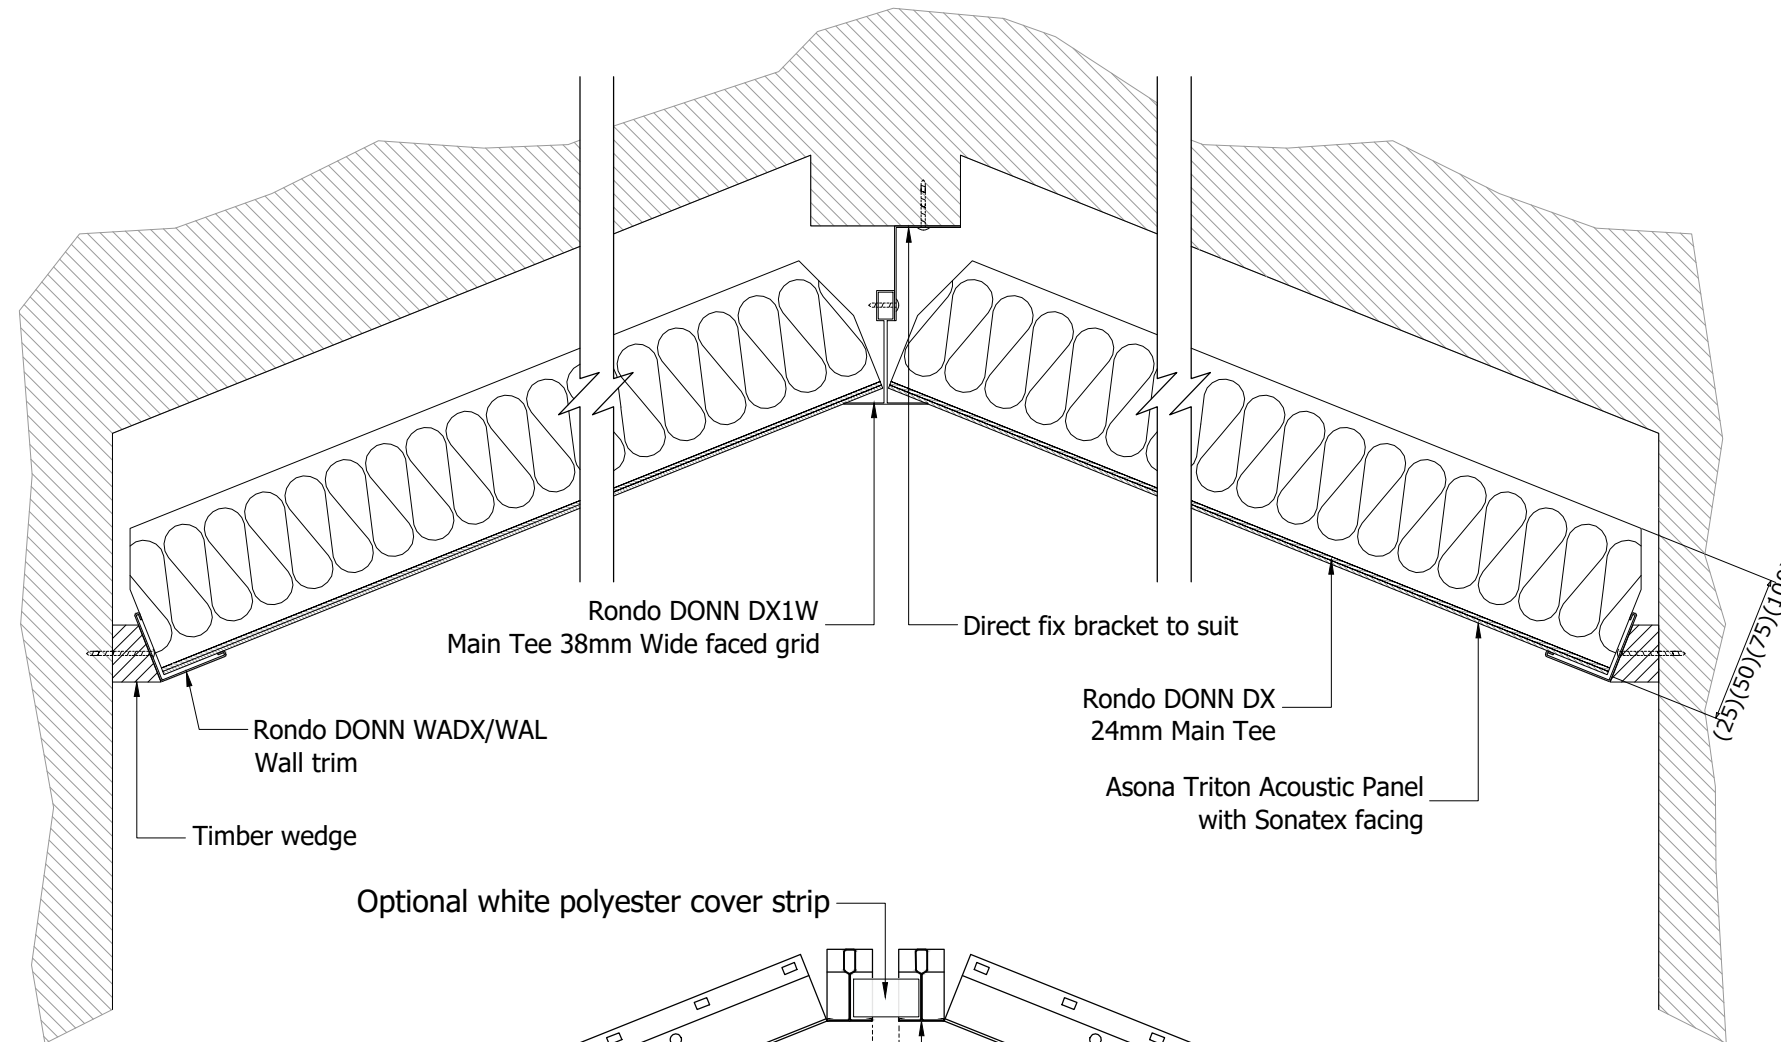

**Description:**

Asona Triton acoustic panel with Sonatex facing.  
 Triton panels available in various thicknesses.  
 25mm - NRC 0.75  
 50mm - NRC 1.00  
 75mm - NRC 1.00  
 100mm - NRC 1.00

Option 2

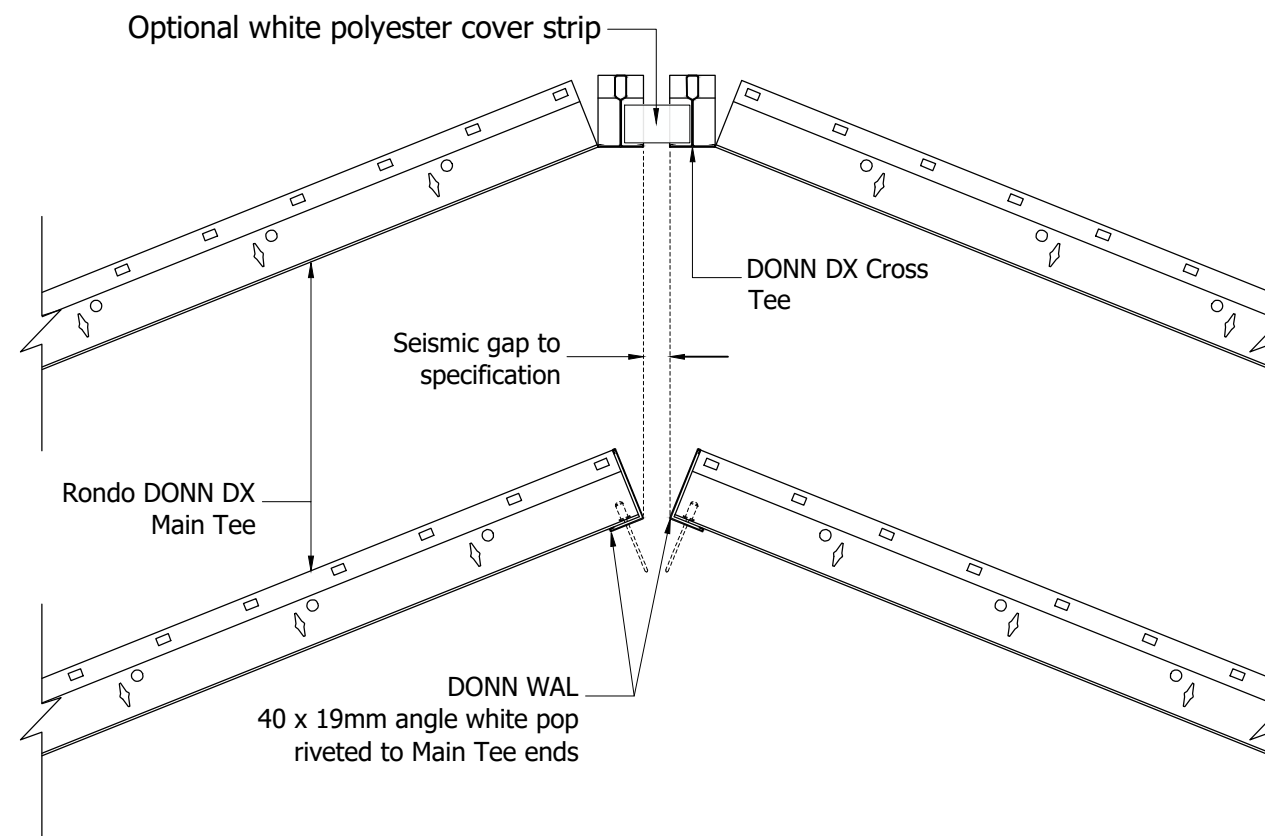

Option 3



www.asona.co.nz  
 info@asona.co.nz  
 6 Mahunga Drive, Mangere Bridge  
 Auckland 2022, New Zealand  
 Tel: +64 9 525 6575

**Apex Ceiling Details**

**Product:** Asona Triton Acoustic Panel

**Customer:**

**Project Name:**

**Job Number:**

**APPROVED**

Date: / /

Name:

Sign:

**NOTES**

**View: Section**

**Drawing Number:** TR-014 V3

**Drawing Date:** Apr 2025

**Drawn by:** YP

**Scale:** N/A